


KEY PLAN:

 

PROJECT NAME:

Industrial and Office COMPLEX

CLIENT:

IRtech Fund

MANAGEMENT CONSULTING:

ILAND

CONSULTANT:

ARAD CONSULTANTING ENGINEERS

Tel: +98 21 88247625
Fax: +98 21 88247624
E-Mail: info@Aradsaze.ir

Unit 2 , NO 15
Next to the balouchestan Ave,
Jalale Ale Ahmad Ave,
Tehran- Iran

GENERAL NOTES:

مساحت کل
۵۴۸

ISSUED :

No.	Date	Description
R00	97.05.15	R11 98.11.12
R01	98.07.07	
R02	98.07.20	
R03	98.07.30	
R04	98.08.08	
R05	98.08.12	
R06	98.08.13	
R07	98.08.18	
R08	98.08.22	
R09	98.08.28	
R10	98.11.02	

Designed by	Assist. Des.	Drawn by	Checked by	Approved by
Mohamad Mozouni	Mehnaz Soleimani	ARCHITECTURE TEAM	Leila Zebajad	

Drawing Title: 001:

Drawing issued for:

Phase 1


Phase 2

Approval

Sheet Size	Scale	Unit
A3	1/150	Meter


Project No.	Sheet No.	Rev No.
9705		R00



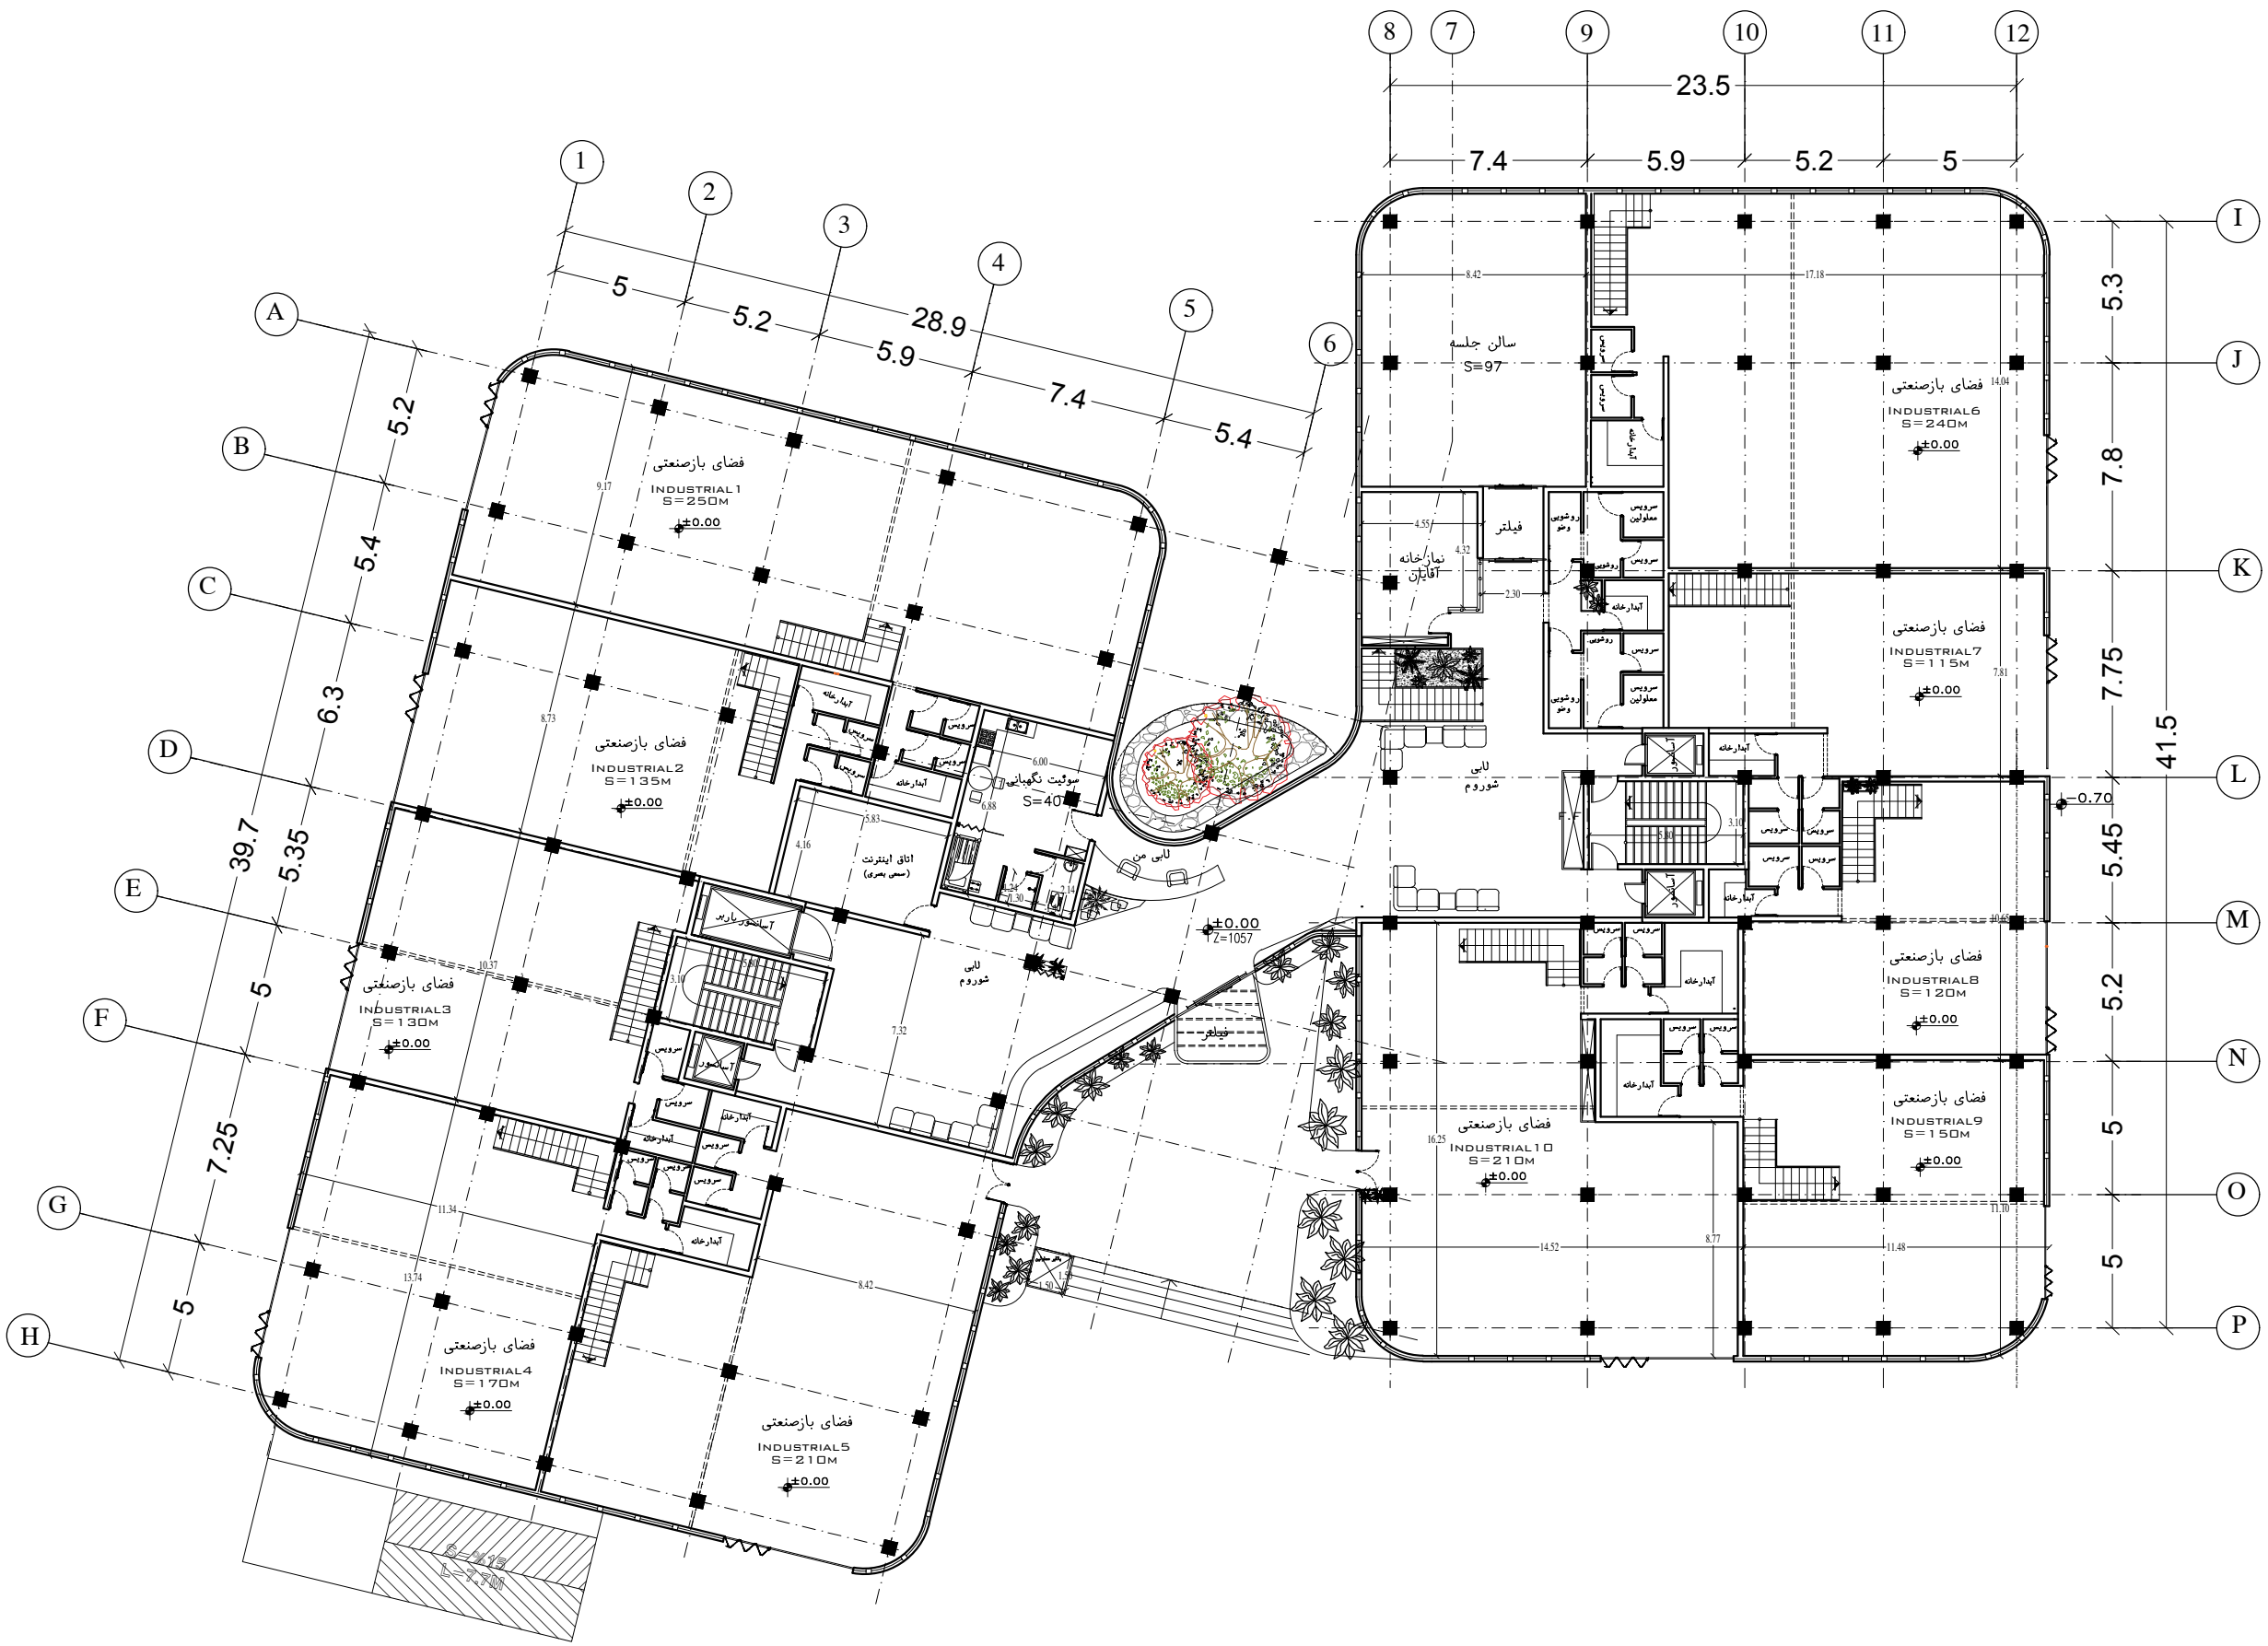

طراحی معماری

KEY PLAN:

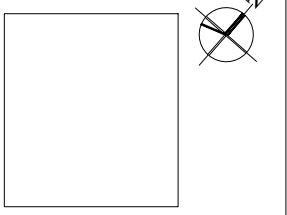

PROJECT NAME:

Industrial and Office COMPLEX

CLIENT:

IRtech Fund

MANAGEMENT CONSULTING:

ILAND

CONSULTANT:

ARAD CONSULTANTING ENGINEERS

Tel: +98 21 88247625
 Fax: +98 21 88247624
 E-Mail: info@Aradsaze.ir

Unit 2 , NO 15
 Next to the balouchestan Ave,
 Jalale Ale Ahmad Ave,
 Tehran- Iran

GENERAL NOTES:

مساحت کل ۲۱۰۰
 تعداد واحد ۱۰

ISSUED :


No.	Date	Description	
R00	97.05.15	R11	98.11.12
R01	98.07.07		
R02	98.07.20		
R03	98.07.30		
R04	98.08.08		
R05	98.08.12		
R06	98.08.13		
R07	98.08.18		
R08	98.08.22		
R09	98.08.28		
R10	98.11.02		

Designed by	Assist. Des.	Drawn by	Checked by	Approved by
Mohamad Mozouni	Mehrnaz Soleimani	ARCHITECTURE TEAM	Leila Zebajad	

Drawing Title:
001:

Drawing issued for:
 Phase 1
 Phase 2
 Approval

Sheet Size	Scale	Unit
A3	1/150	Meter
Project No.	Sheet No.	Rev No.
9705		R00

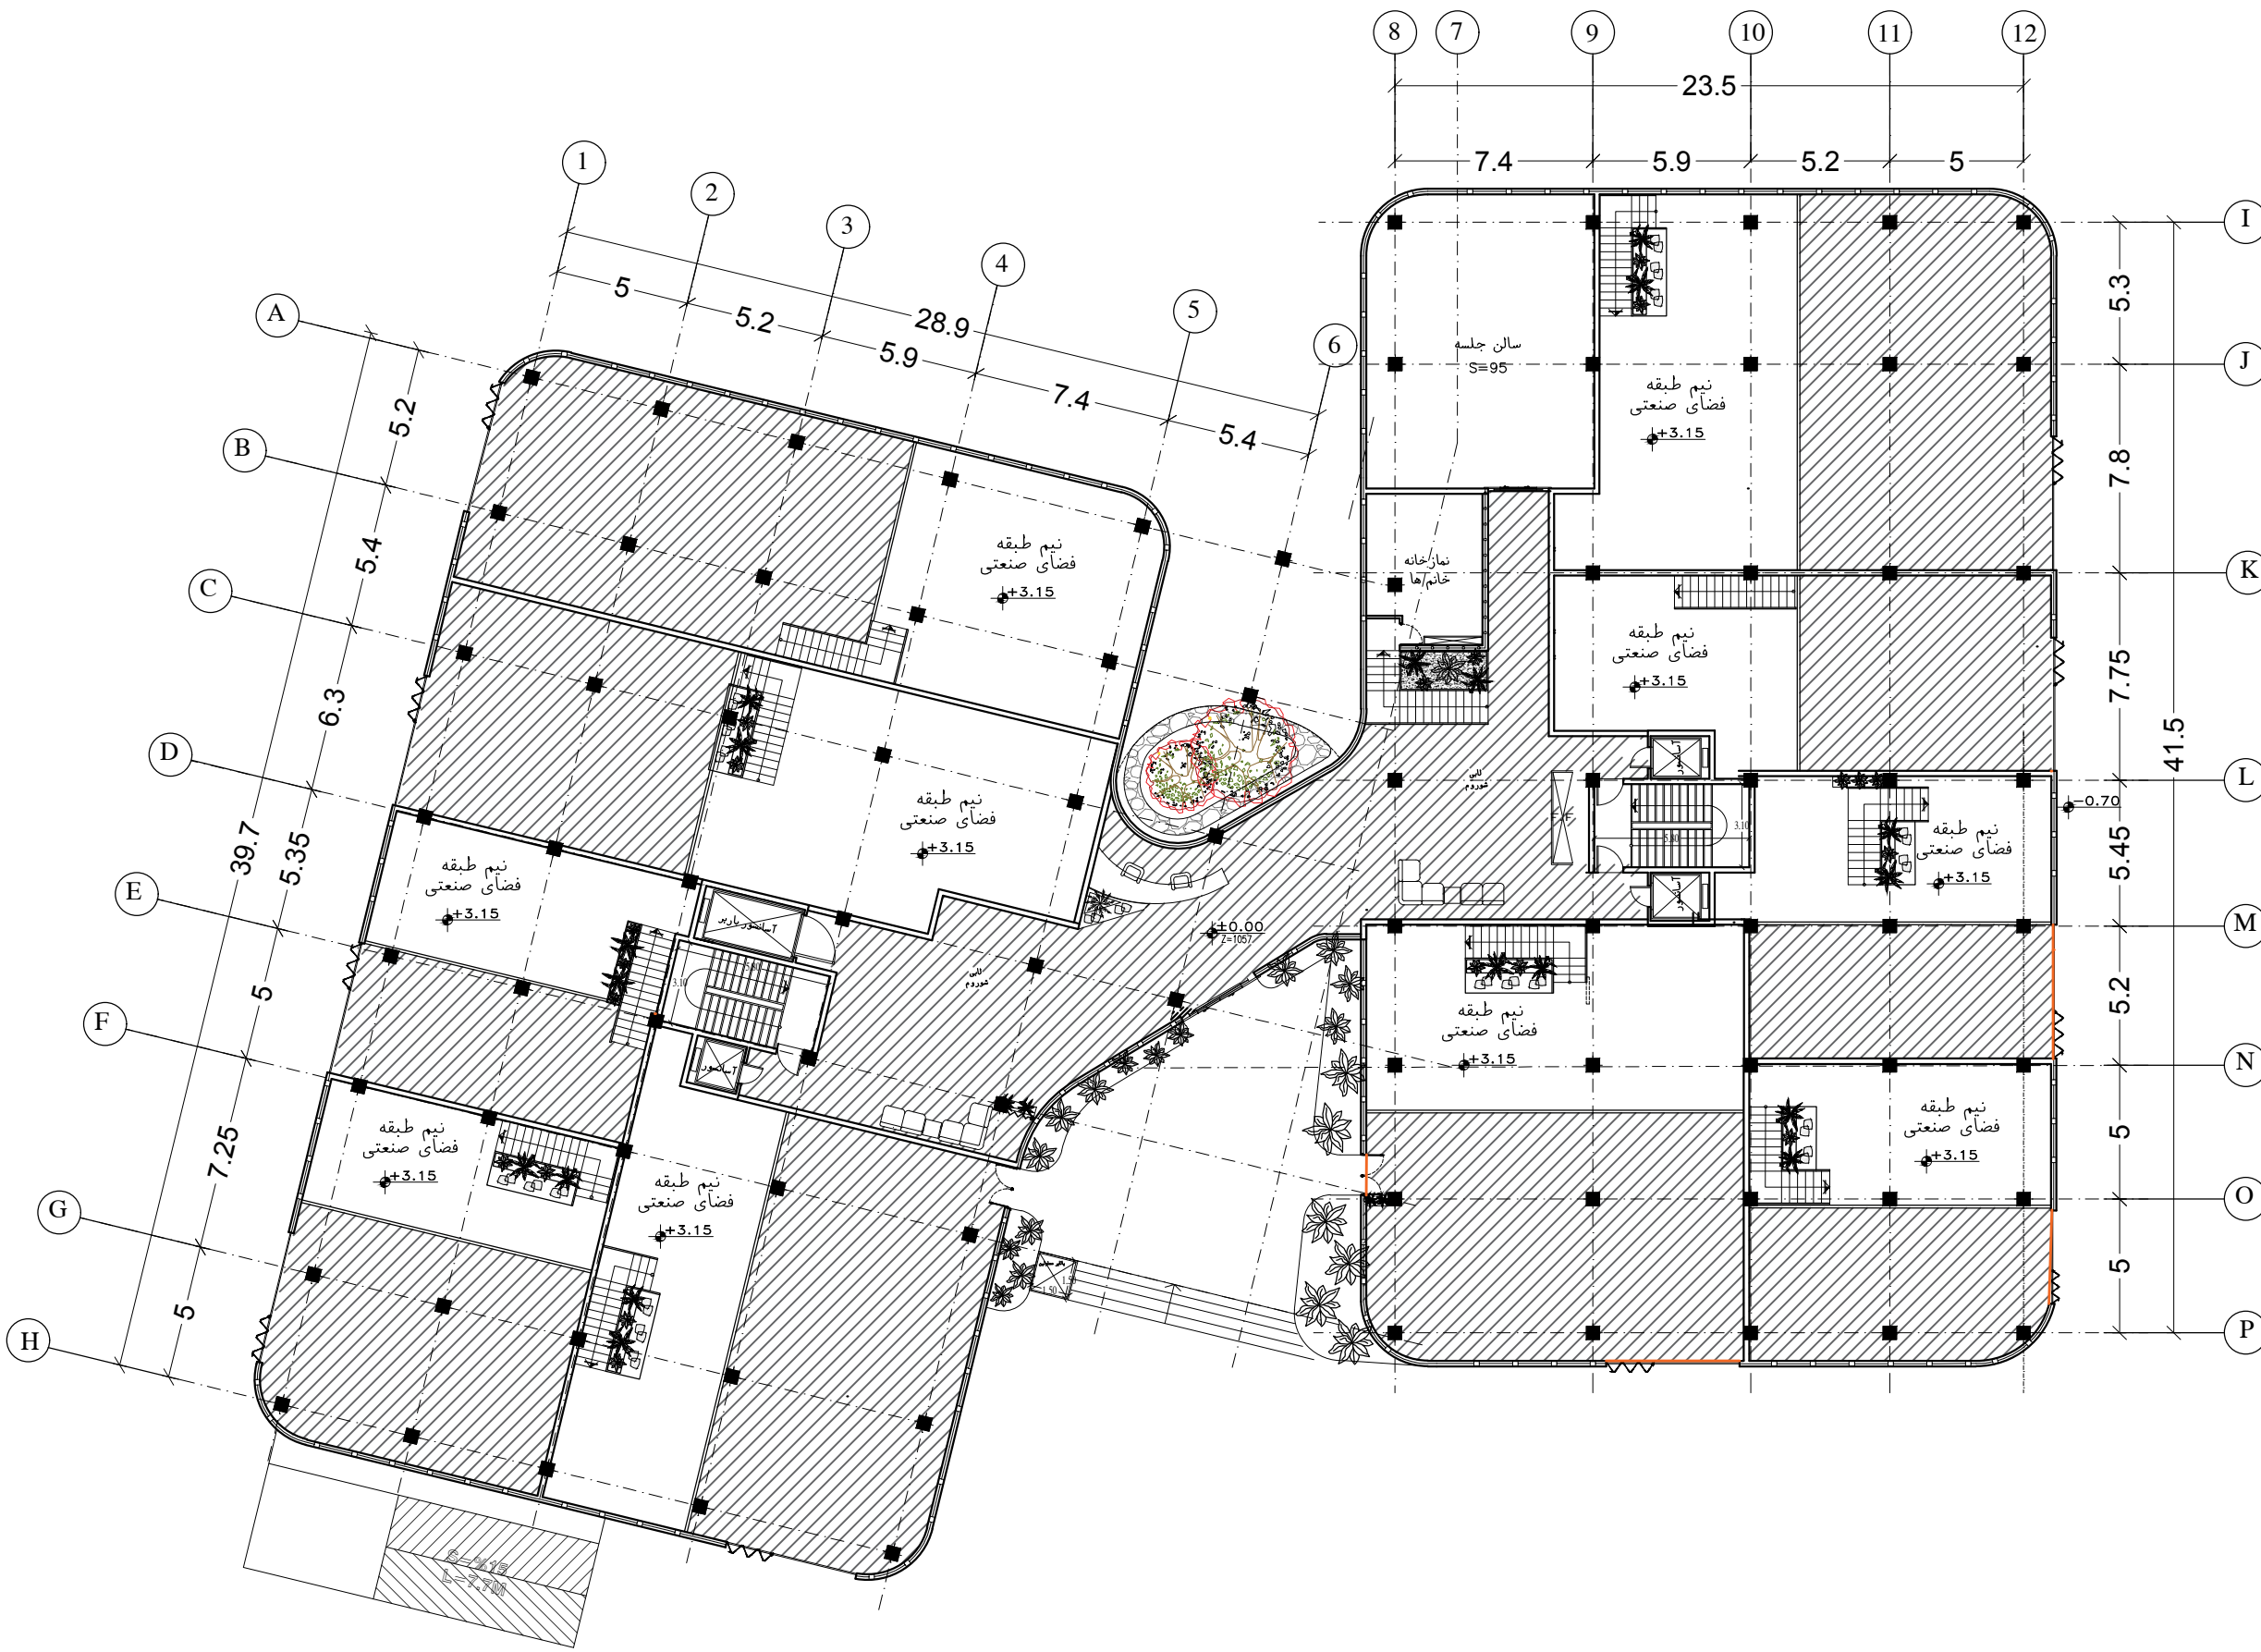

نیم طبقه

KEY PLAN:

PROJECT NAME:
Industrial and Office COMPLEX

CLIENT:
IRtech Fund

MANAGEMENT CONSULTING:
ILAND

CONSULTANT:
ARAD CONSULTANTING ENGINEERS

Tel: +98 21 88247625
Fax: +98 21 88247624
E-Mail: info@Aradsaze.ir

Unit 2 , NO 15
Next to the balouchestan Ave,
Jalale Ale Ahmad Ave,
Tehran- Iran

GENERAL NOTES:

مساحت کل ۲۱۰۰
تعداد واحد ۱۰

ISSUED :


No.	Date	Description
R00	97.05.15	R11 98.11.12
R01	98.07.07	
R02	98.07.20	
R03	98.07.30	
R04	98.08.08	
R05	98.08.12	
R06	98.08.13	
R07	98.08.18	
R08	98.08.22	
R09	98.08.28	
R10	98.11.02	

Designed by	Assist. Des.	Drawn by	Checked by	Approved by
Mohamad Mozouni	Mehrnaz Soleimani	ARCHITECTURE TEAM	Leila Zebajad	

Drawing Title:
001:

Drawing issued for:
 Phase 1
 Phase 2
 Approval

Sheet Size	Scale	Unit
A3	1/150	Meter
Project No.	Sheet No.	Rev No.
9705		R00

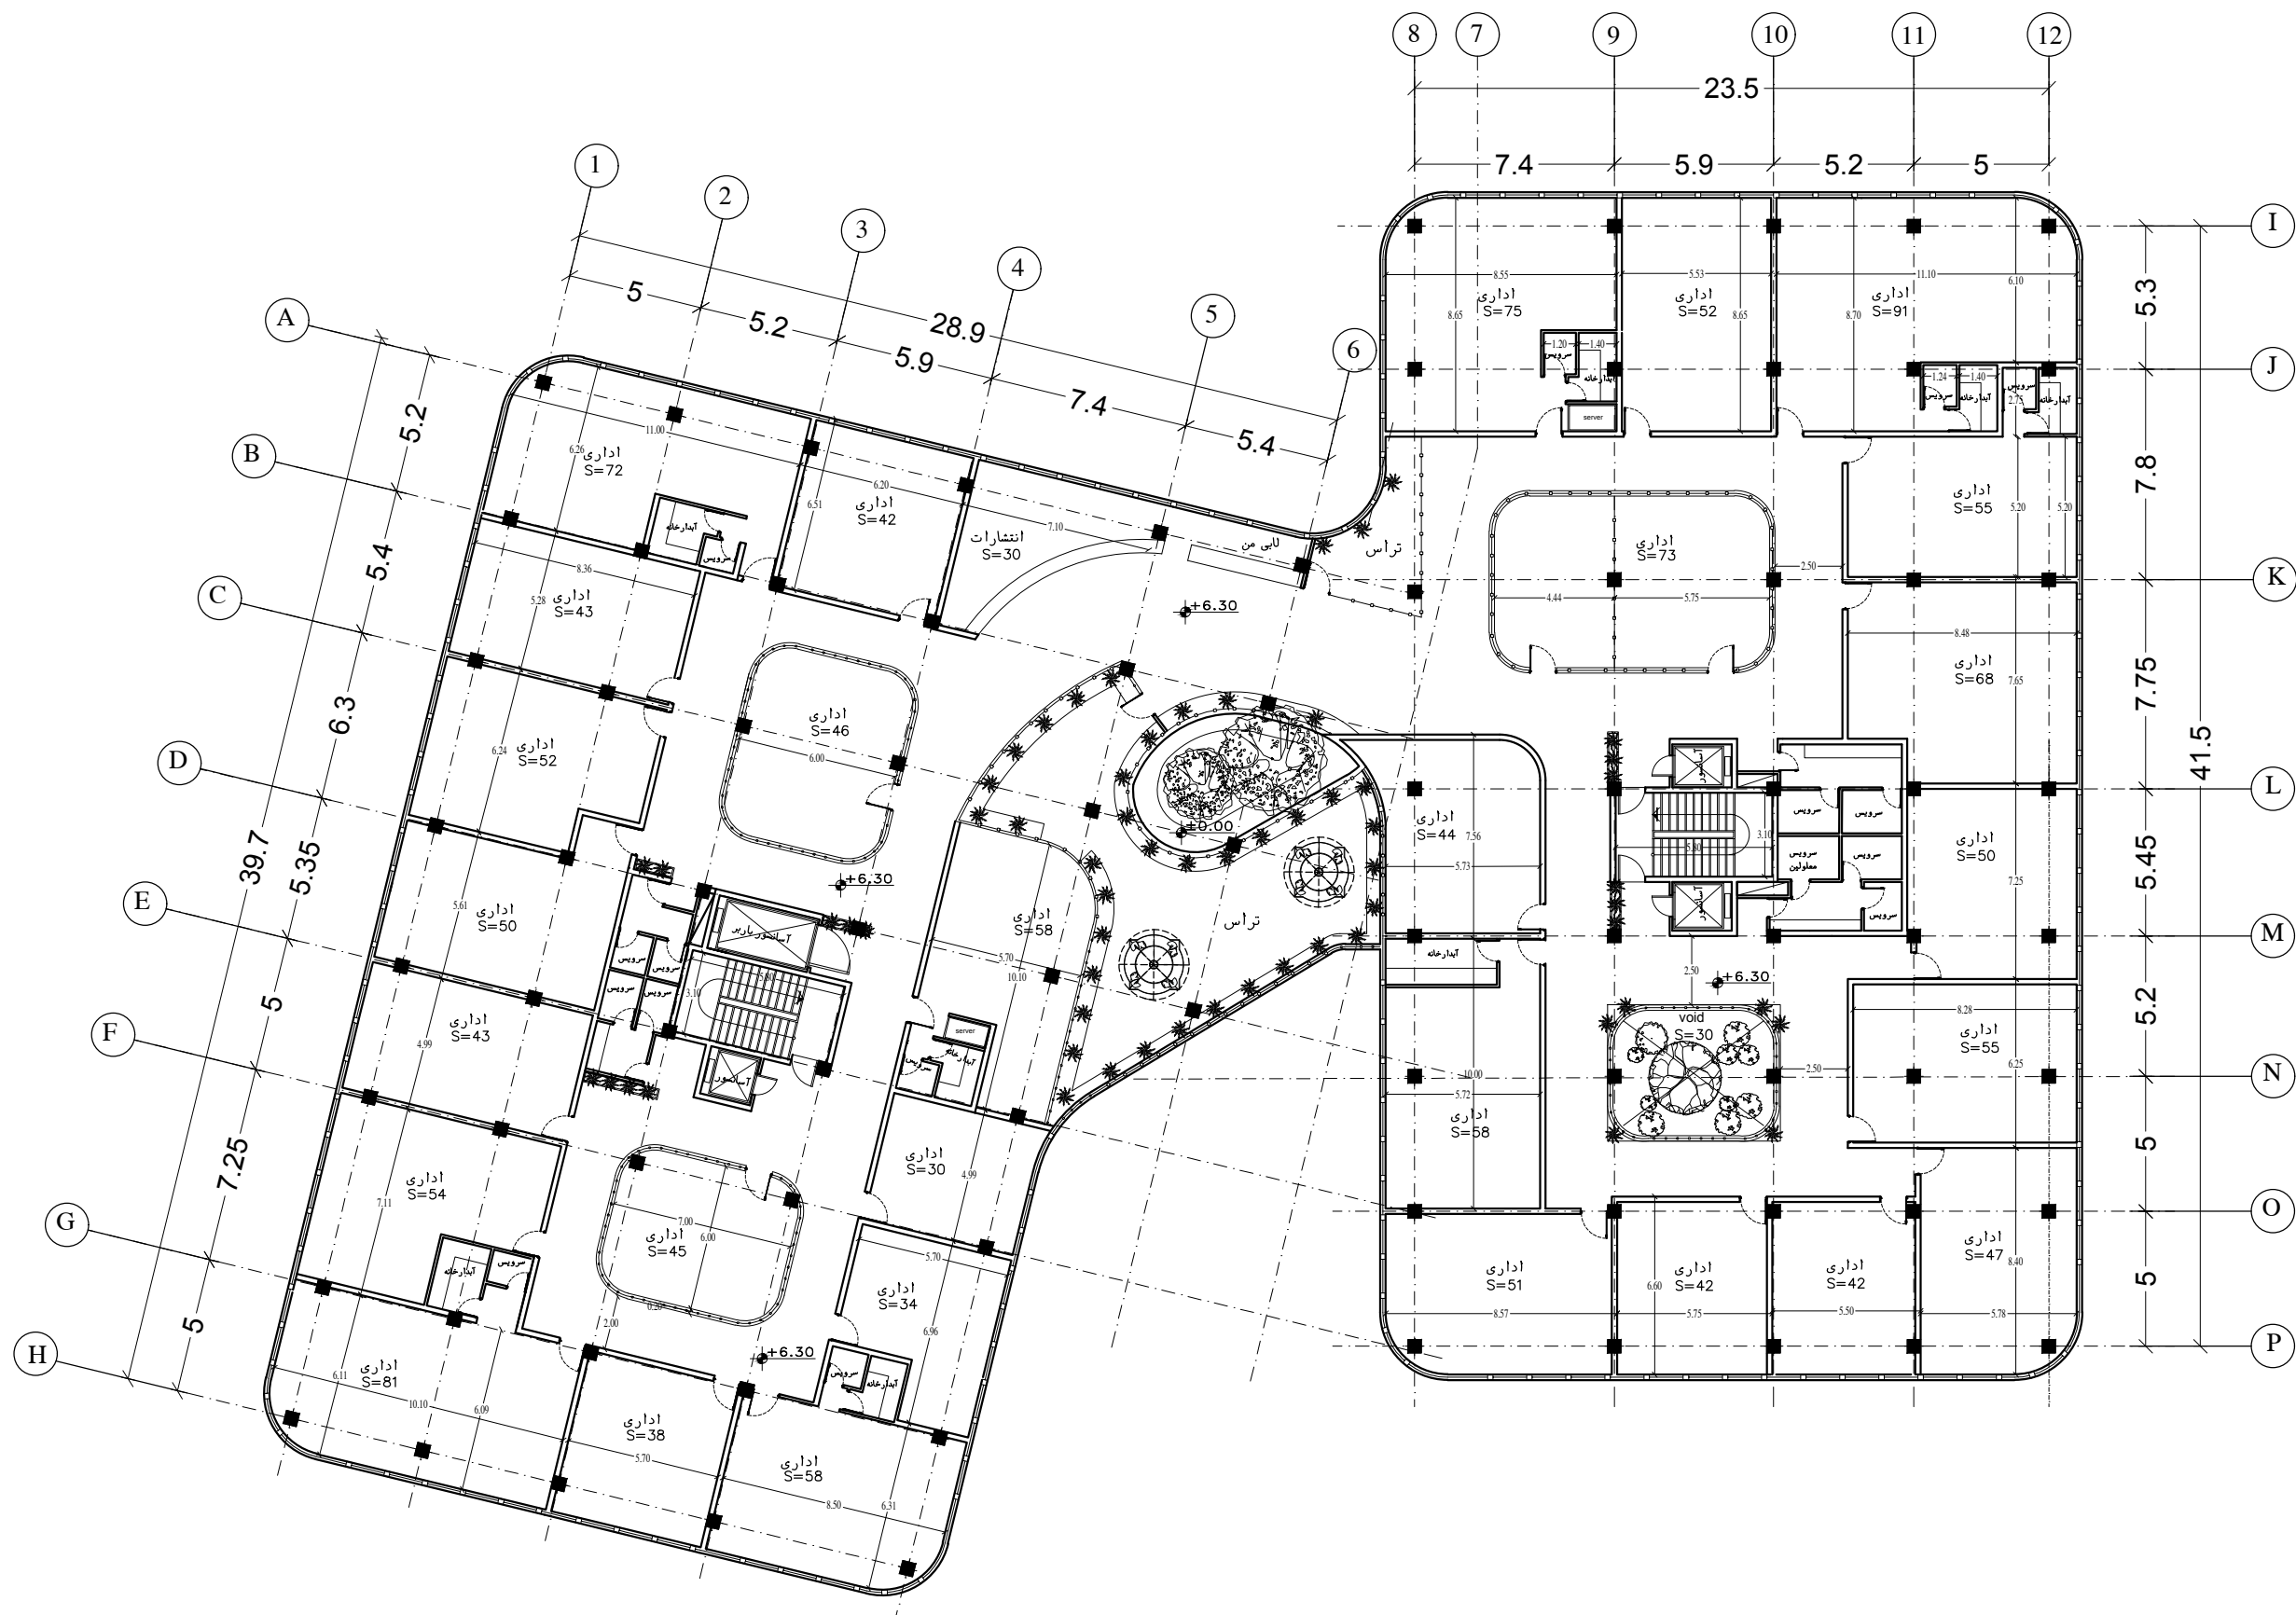

KEY PLAN:

PROJECT NAME:
Industrial and Office COMPLEX

CLIENT:
IRtech Fund

MANAGEMENT CONSULTING:
ILAND

CONSULTANT:
ARAD CONSULTANTING ENGINEERS

Tel: +98 21 88247625
 Fax: +98 21 88247624
 E-Mail: info@Aradsaze.ir

Unit 2 , NO 15
 Next to the balouchestan Ave,
 Jalale Ale Ahmad Ave,
 Tehran- Iran

GENERAL NOTES:

تعداد واحد ۲۹
 مساحت کل ۲۳۶۲

ISSUED :


No.	Date	Description
R00	97.05.15	R11 98.11.12
R01	98.07.07	
R02	98.07.20	
R03	98.07.30	
R04	98.08.08	
R05	98.08.12	
R06	98.08.13	
R07	98.08.18	
R08	98.08.22	
R09	98.08.28	
R10	98.11.02	

Designed by	Assist. Des.	Drawn by	Checked by	Approved by
Mohamad Mozouni	Mehnaz Soleimani	ARCHITECTURE TEAM	Leila Zebajad	

Drawing Title:
 001:

Drawing issued for:
 Phase 1
 Phase 2
 Approval

Sheet Size	Scale	Unit
A3	1/150	Meter
Project No.	Sheet No.	Rev No.
9705		R00

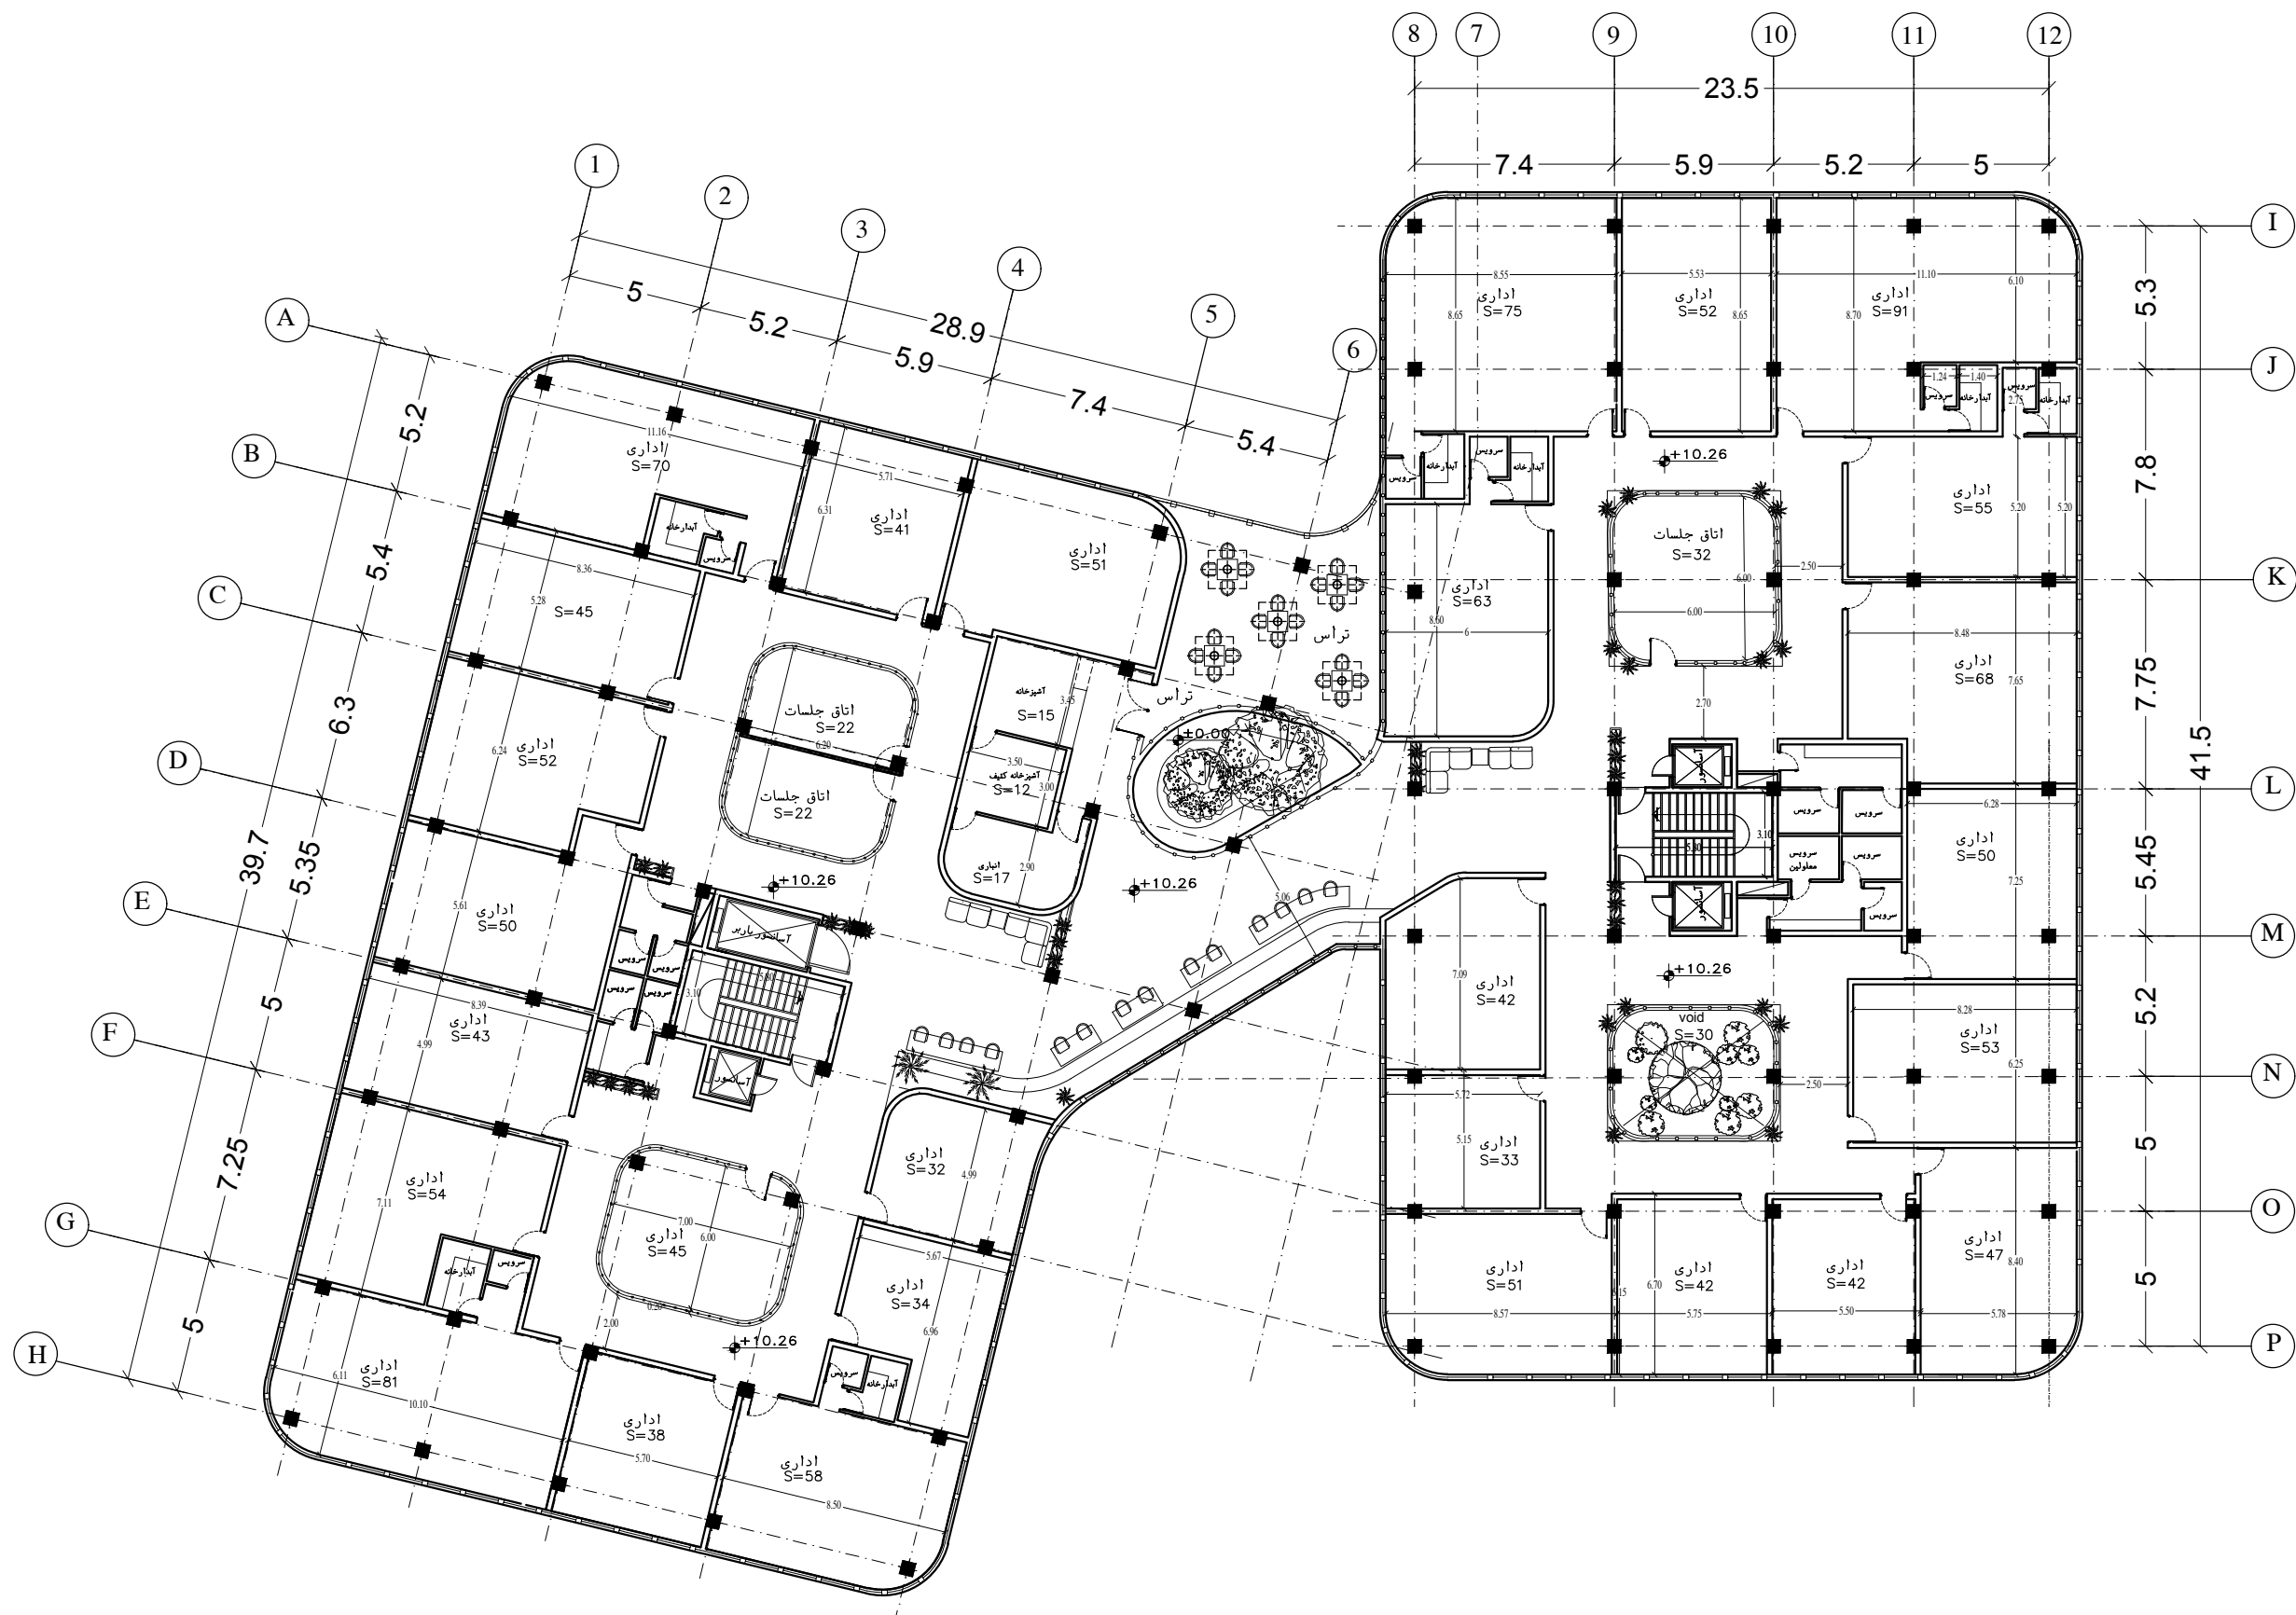

KEY PLAN:

PROJECT NAME:
Industrial and Office COMPLEX

CLIENT:
IRtech Fund

MANAGEMENT CONSULTING:
ILAND

CONSULTANT:
ARAD CONSULTANTING ENGINEERS

Tel: +98 21 88247625
 Fax: +98 21 88247624
 E-Mail: info@Aradsaze.ir

Unit 2 , NO 15
 Next to the baluchestan Ave,
 Jalale Ale Ahmad Ave,
 Tehran- Iran

GENERAL NOTES:

تعداد واحد ۲۲
 مساحت کل ۲۲۶۷

ISSUED :

No.	Date	Description
R00	97.05.15	R11 98.11.12
R01	98.07.07	
R02	98.07.20	
R03	98.07.30	
R04	98.08.08	
R05	98.08.12	
R06	98.08.13	
R07	98.08.18	
R08	98.08.22	
R09	98.08.28	
R10	98.11.02	

Designed by	Assist. Des.	Drawn by	Checked by	Approved by
Mohamad Mozouni	Mehnaz Soleimani	ARCHITECTURE TEAM	Leila Zebajad	

Drawing Title:
 001:

Drawing issued for
 Phase 1
 Phase 2
 Approval

Sheet Size	Scale	Unit
A3	1/150	Meter
Project No.	Sheet No.	Rev No.
9705		R00